



MAIN, HINES, SCHOOL STREET SIDEWALK IMPROVEMENTS WASHBURN, MAINE WIN 22022.00

 

SCALE: 1"=25'

COLOR KEY	
PROPOSED FEATURES	EXISTING FEATURES
TRAVELWAY	TRAVELWAY
SHOULDER, PAVED	SHOULDERS
SHOULDER, GRAVEL	DRIVES & PARKING LOTS
DRIVES, PAVED	BUILDINGS
DRIVES, GRAVEL	ISLANDS
PAVED APRON	SIDEWALKS
SIDEWALKS	WOODS, TREES, BUSHES
SLOPE/GRASS	WATER
ISLANDS, RAISED	EXISTING WETLANDS
ISLANDS, FLUSH	WOOD/WALLS
BLOS, TREES ALL REMOVED	GRASS
CUT SLOPE LINE	CENTERLINE
FULL SLOPE LINE	BRIDGE/DECK
CENTER LINE	LEDGE
R/W LINE	
TEXT	
LANE LINES	
DIRECTIONAL ARROWS	

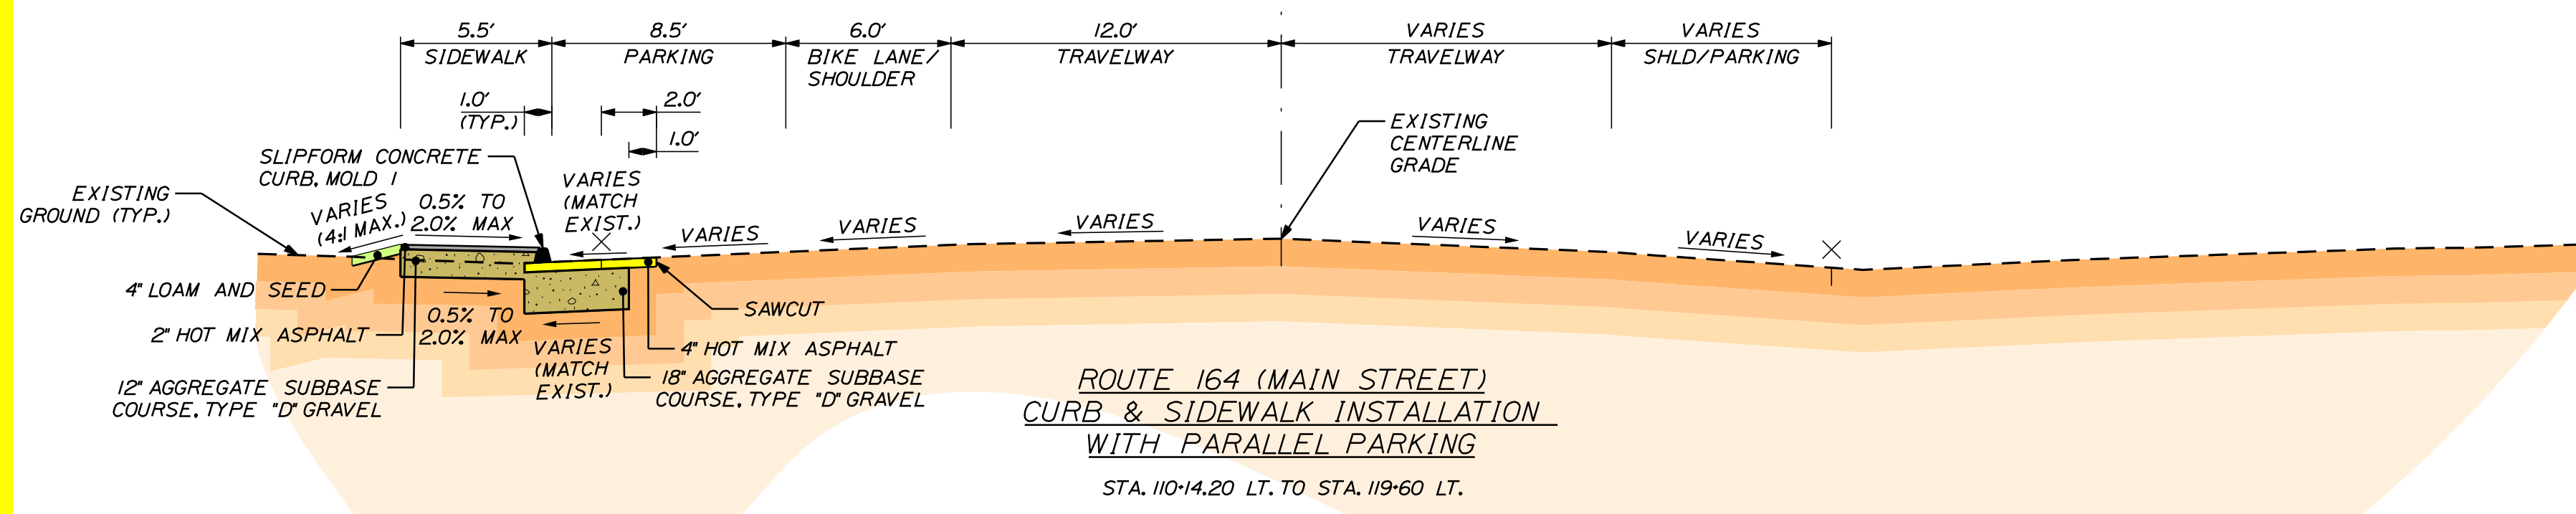

SCALE: 1"=25'

MAIN, HINES, SCHOOL STREET
SIDEWALK IMPROVEMENTS
WASHBURN, MAINE
WIN 22022.00



COLOR KEY	
PROPOSED FEATURES	EXISTING FEATURES
TRAVELWAY	TRAVELWAY
SHOULDER, PAVED	SHOULDER
SHOULDER, GRAVEL	DRIVES & PARKING LOTS
DRIVES, PAVED	BUILDINGS
DRIVES, GRAVEL	ISLANDS
PAVED APRON	SIDEWALKS
SIDEWALKS	WOODS, TREES, BUSHES
SLOPE GRASS	WATER
ISLANDS, RAISED	EXISTING WETLANDS
ISLANDS, FLUSH	WOOD WALLS
BLOS, TREES, ALL REMOVED	GRASS
CUT SLOPE LINE	CENTERLINE
FILL SLOPE LINE	BRIDGE DECK
R/W LINE	LEDGE
TEXT	
LINE LINES	
DIRECTIONAL ARROWS	

